


The Reserve
 At Lake Keowee
 Lot 15, Section F
 For
 Russ and Teri Gentry

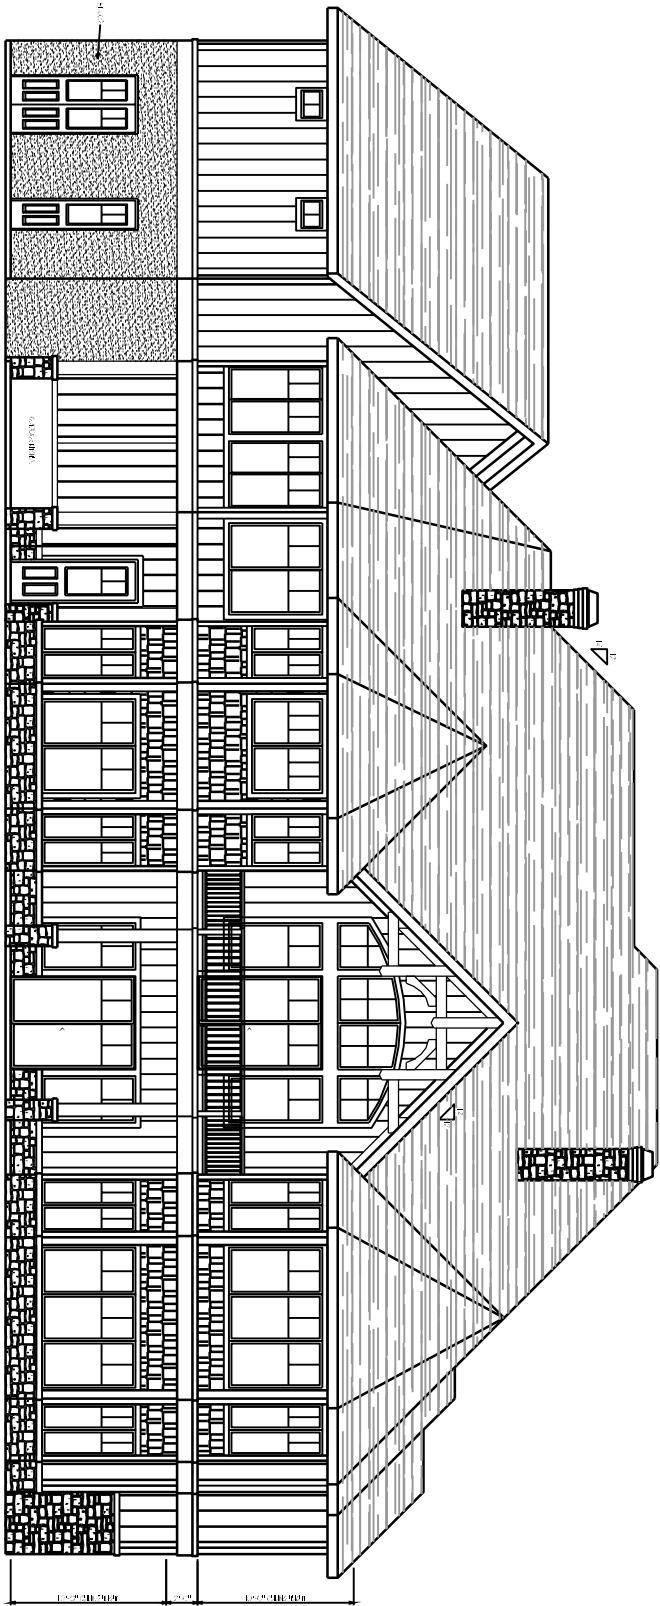

Windows on all elevations of the house will be in conformity with the Reserve at Lake Keowee Architectural Guidelines, page 341 including, but not limited to, being simulated divided lite with permanent factory installed muntin grids on the inside and outside of the windows.

2 1/2\"/>